



SOLUBLE WASTE O.

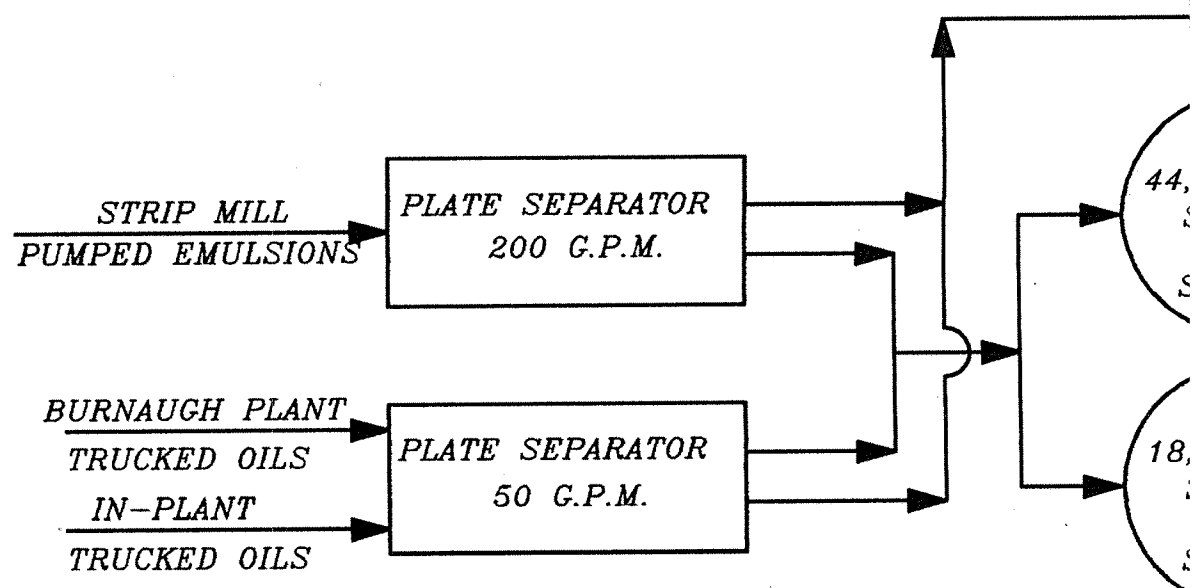


PICKLE RINSEWATER

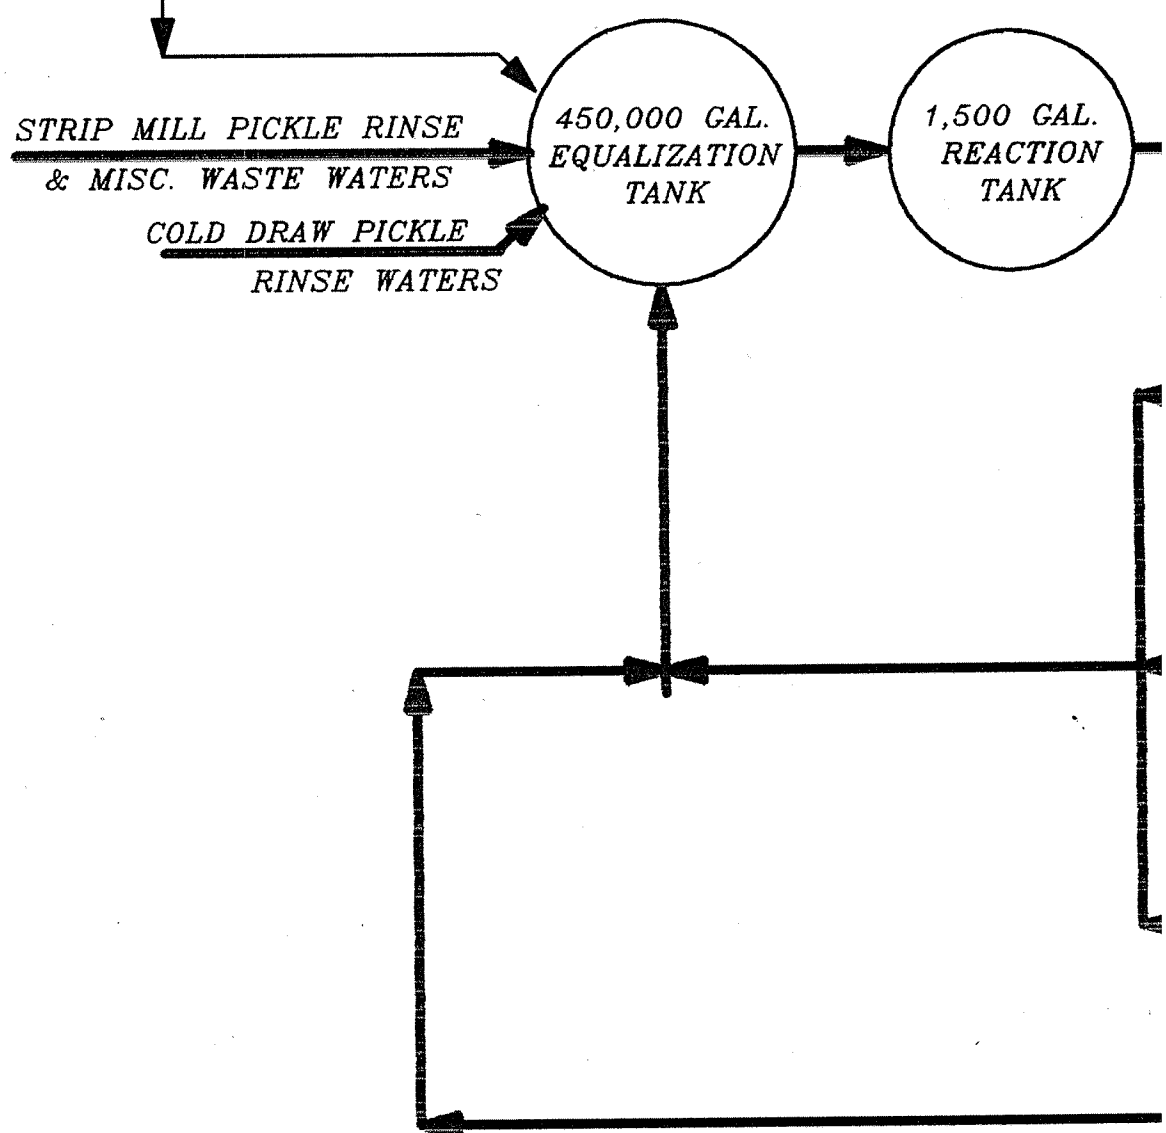


IL PRETREATMENT

INCO ALL
HUNTING

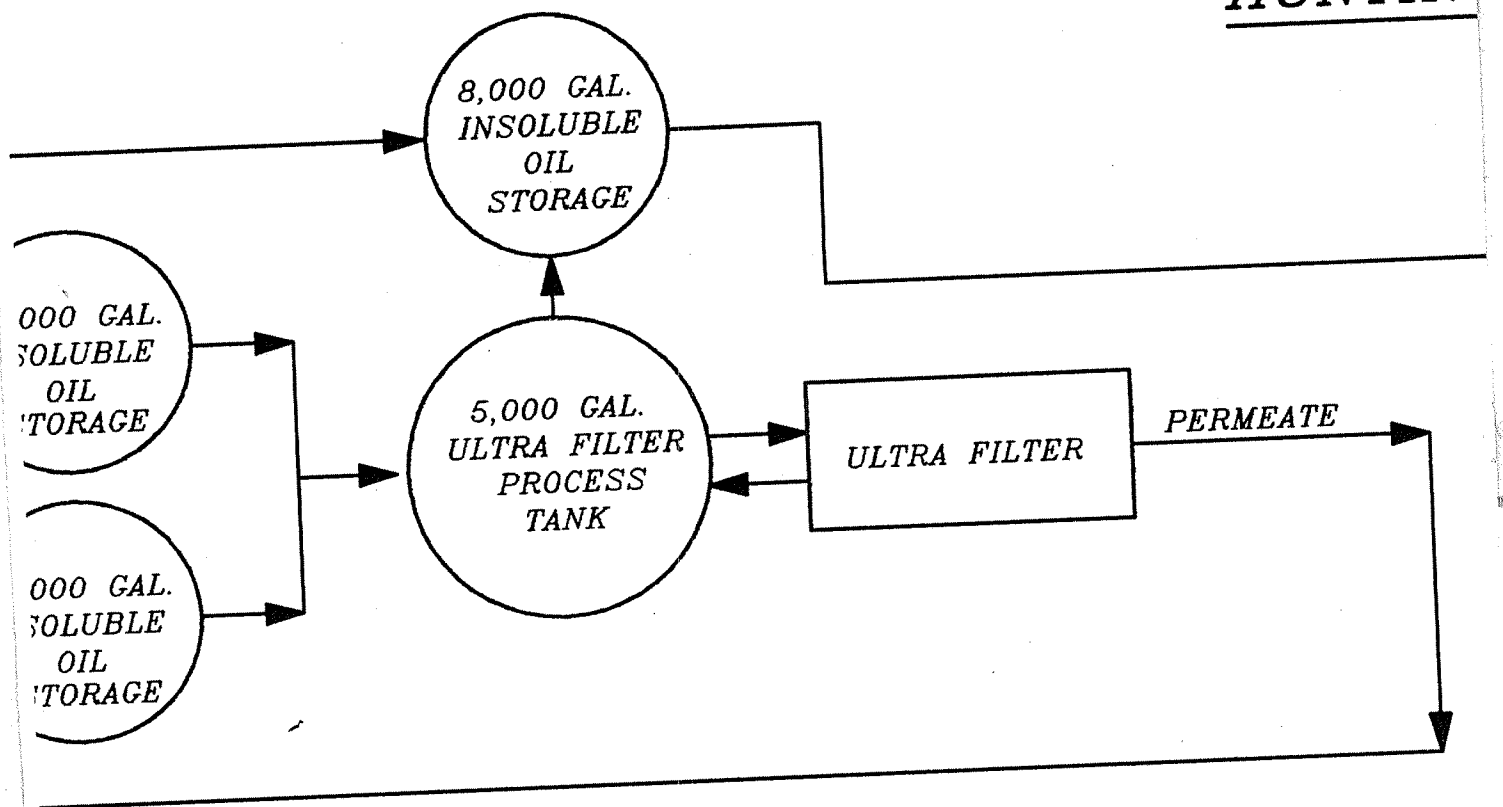


ER PRETREATMENT PLANT

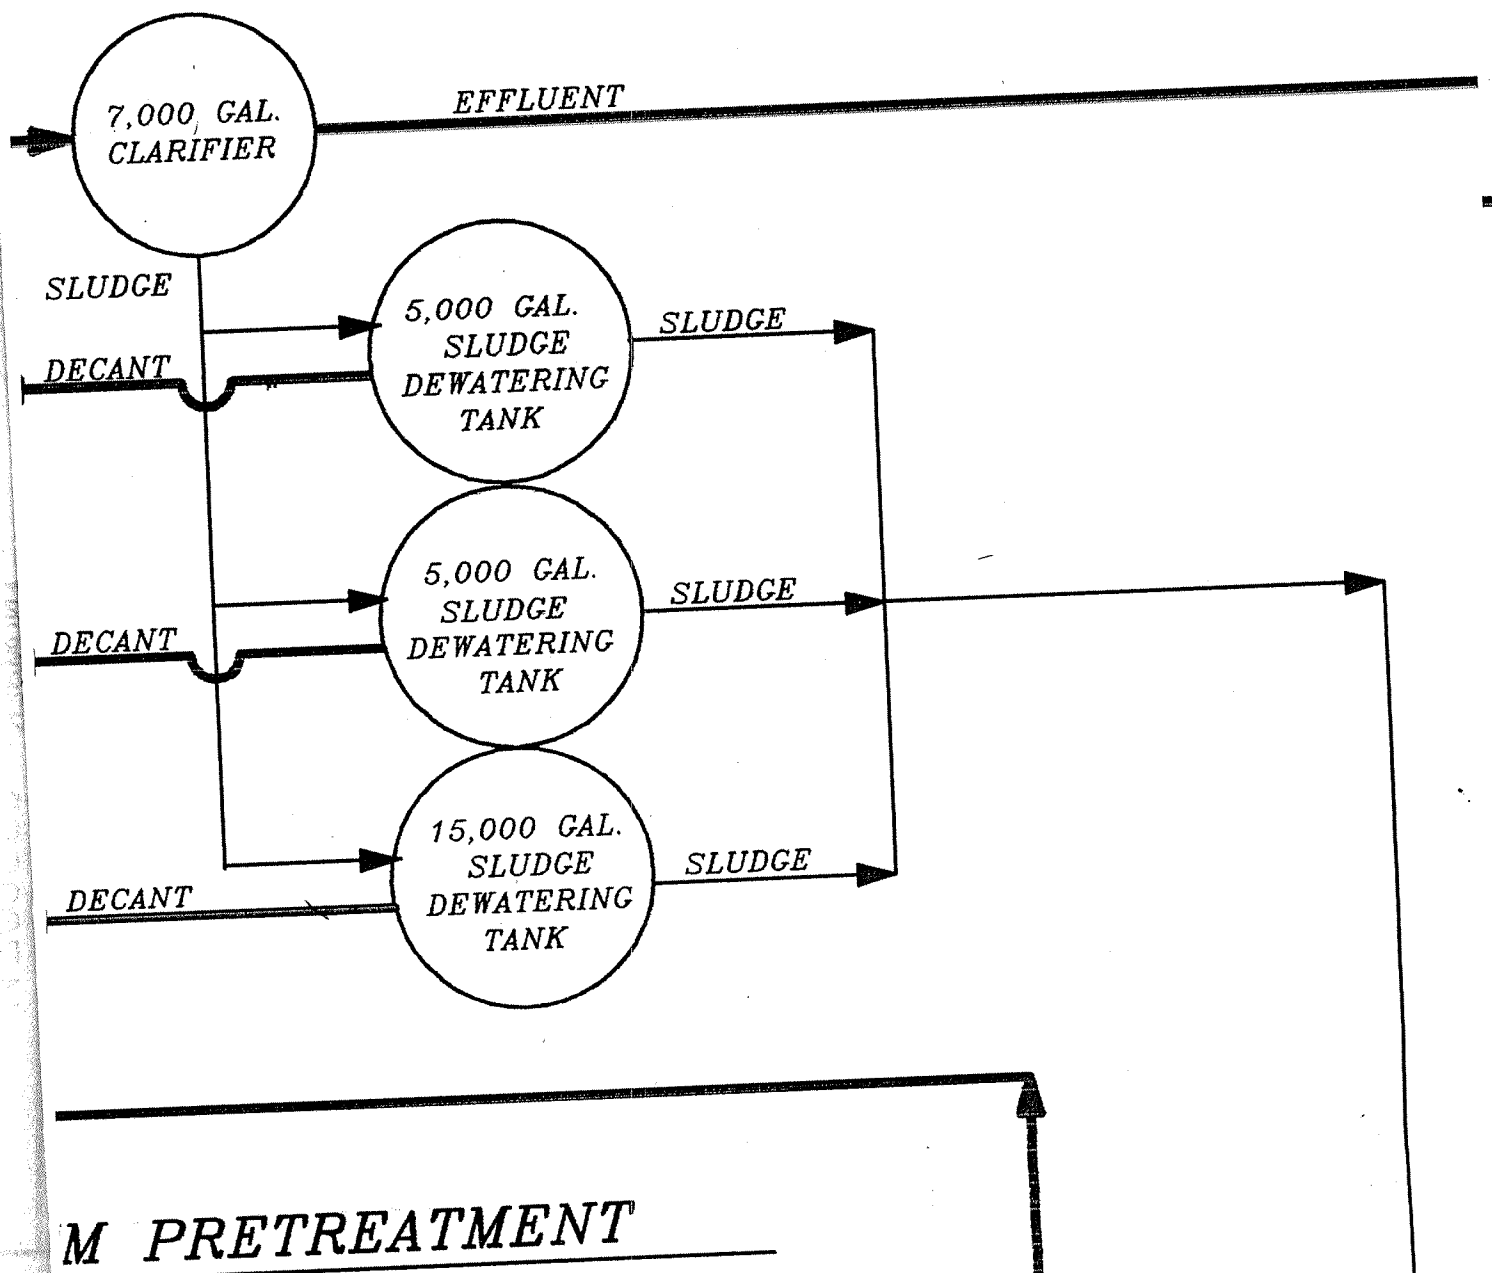

M PRETREATMENT

OYS INTERNATIONAL, IN


GTON PLANT WASTEWATER TREATMENT SYSTEM

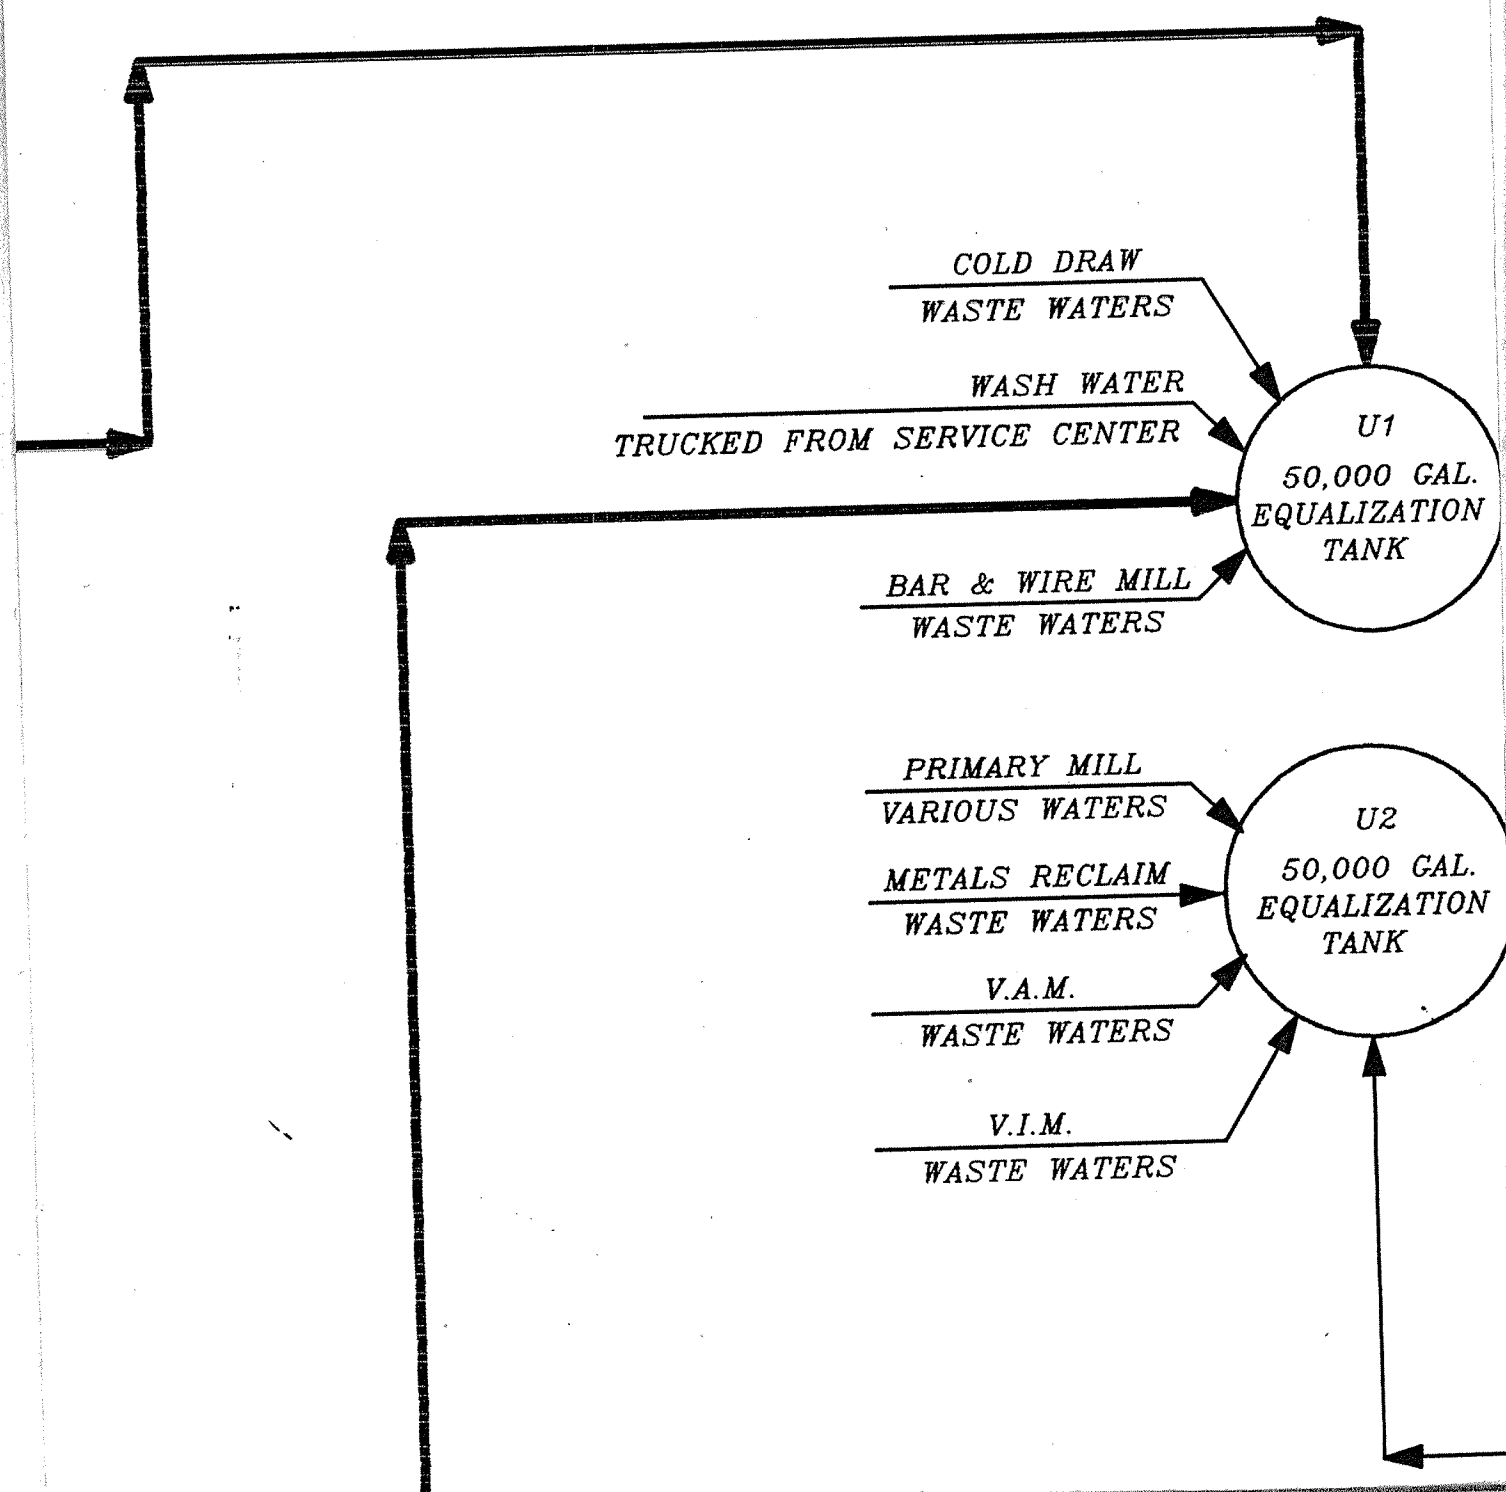


7C.

ALL

UNTIN

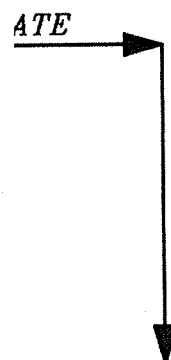

FINAL TREATMENT PLANT

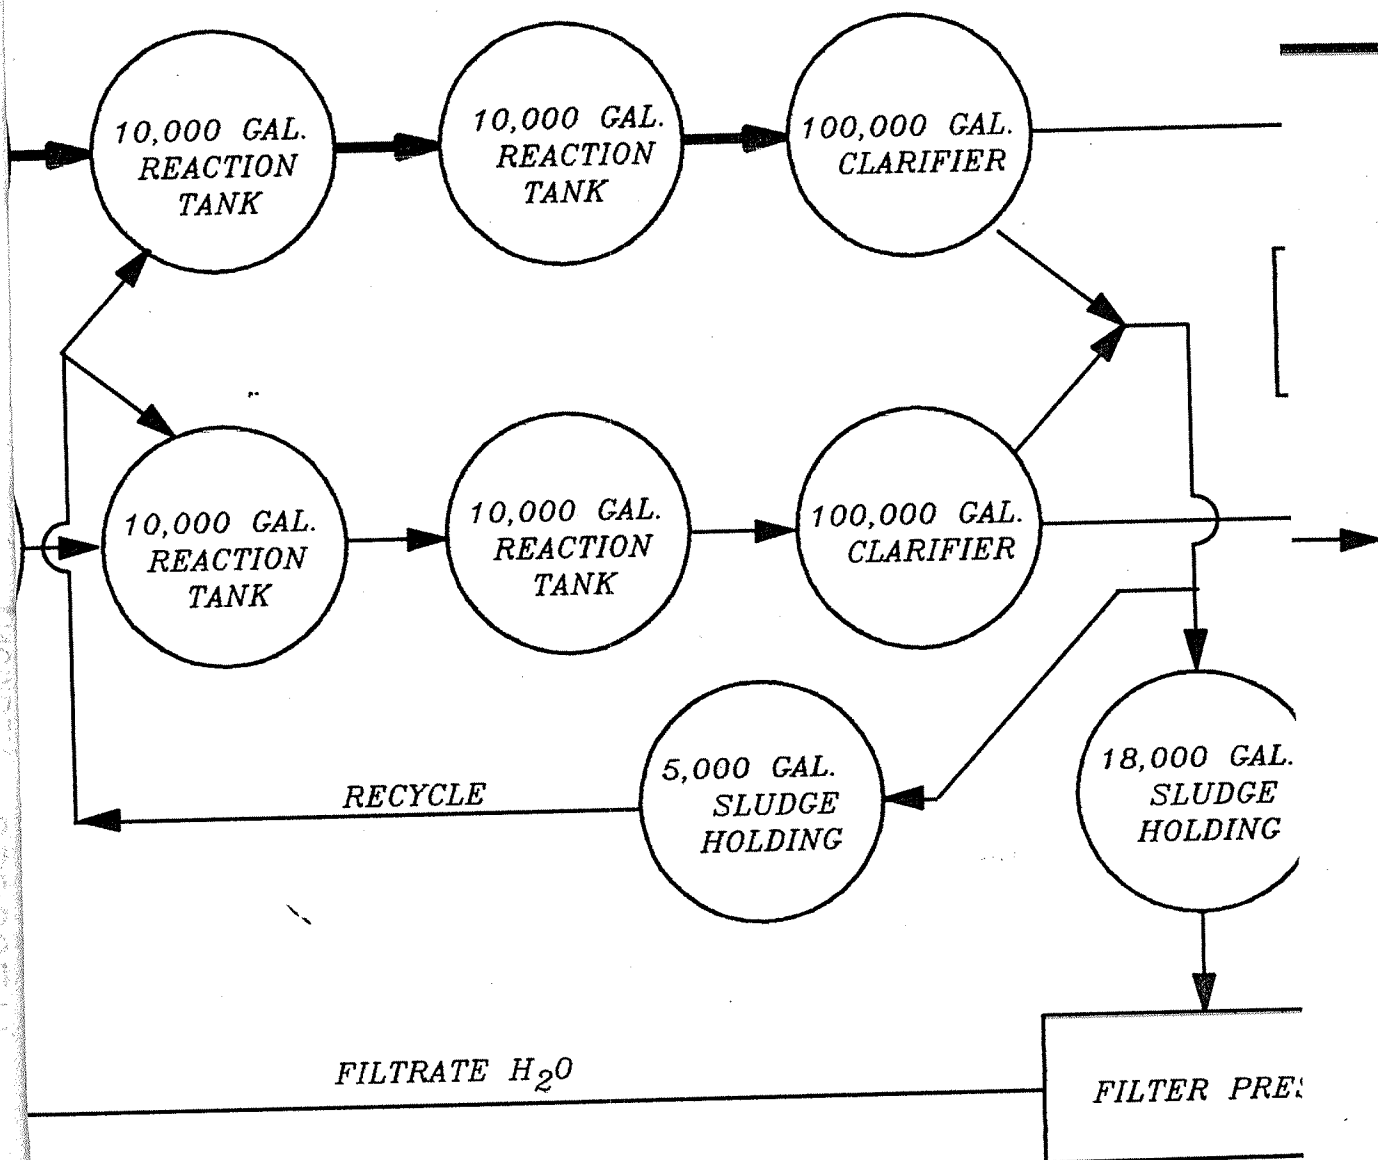

OYS
GTON F

WASTE OILS
OFFSITE RECLAIM

EFFLUENT
MONITORING
BOSH

WATER
TO CITY SEWER


1,000 GAL.
PHOSPHATE
ADDITION

SS


CAKE

SLUDGE
TO LANDFILL

ACID RECLAIM PRETREATMENT

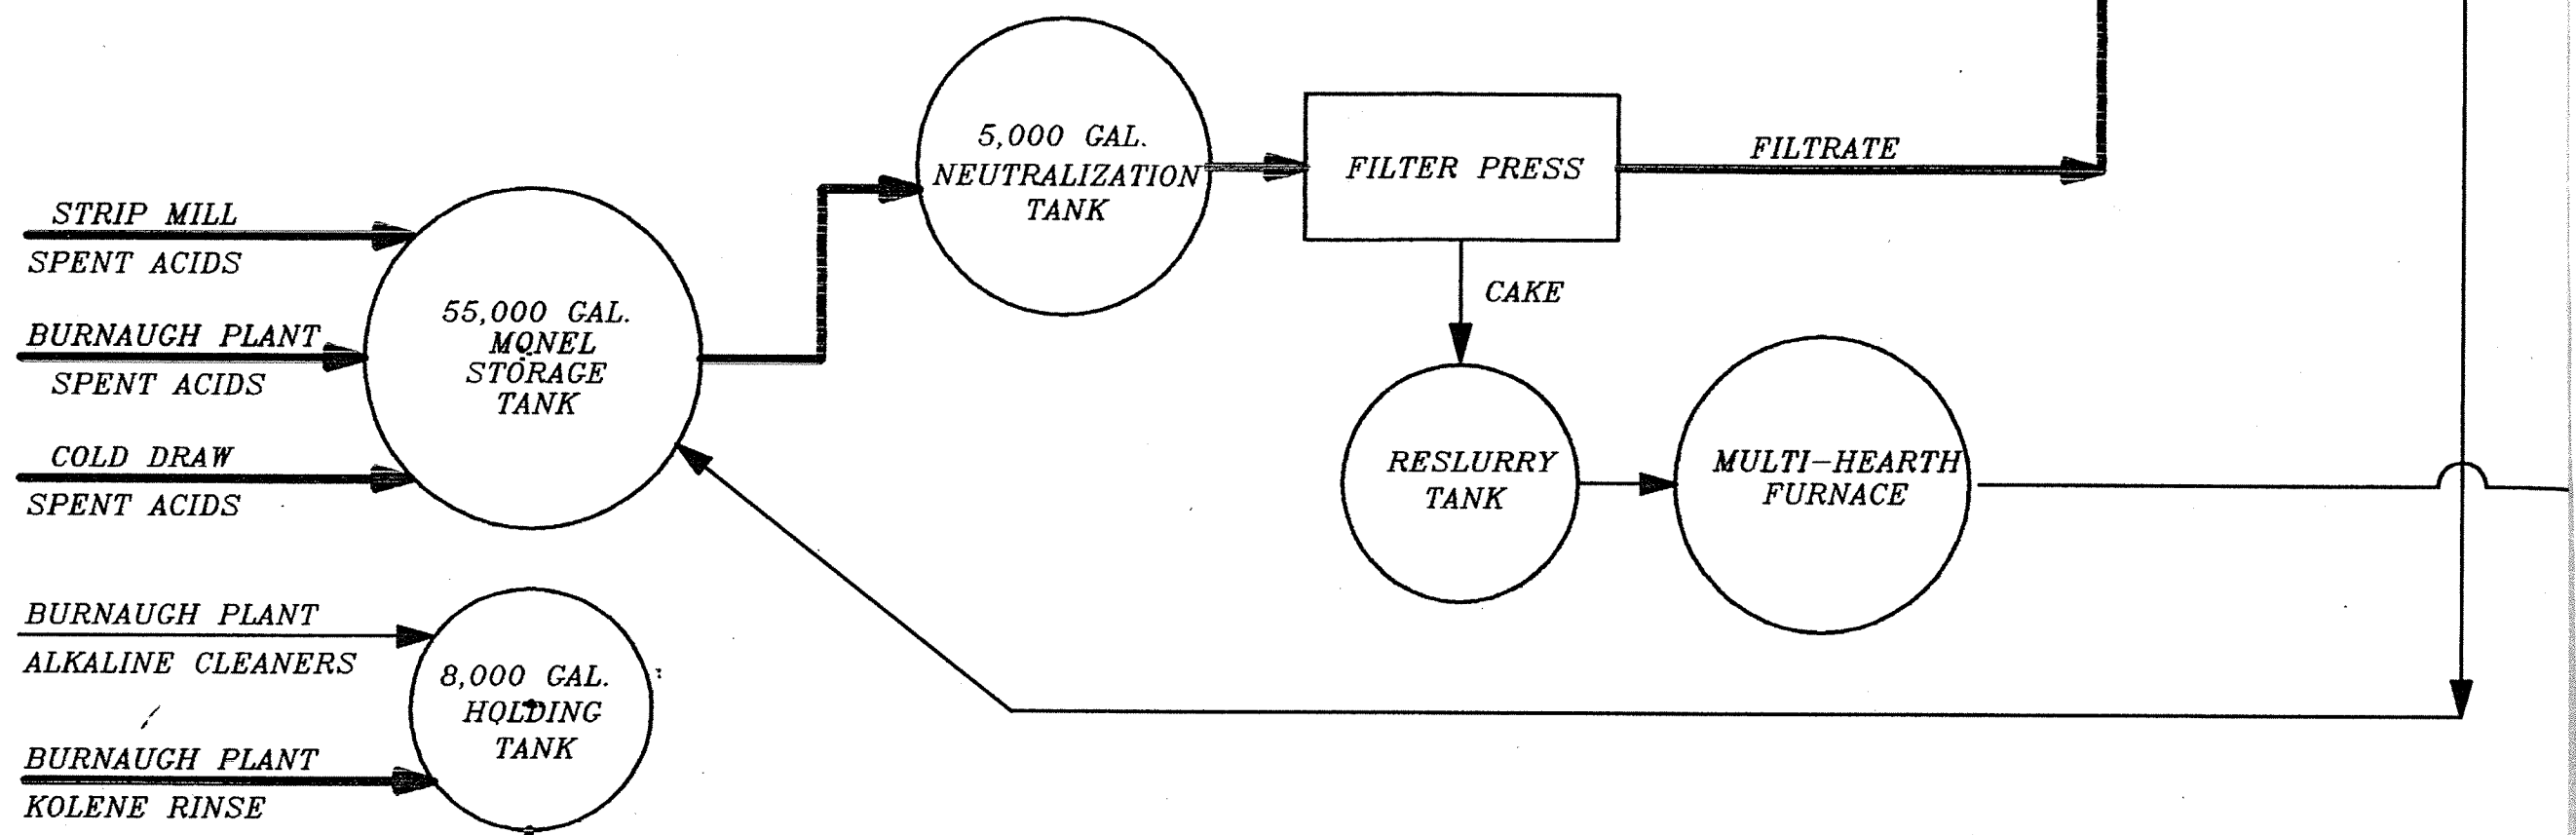

LIQUID WASTE PRETREATMENT TANK

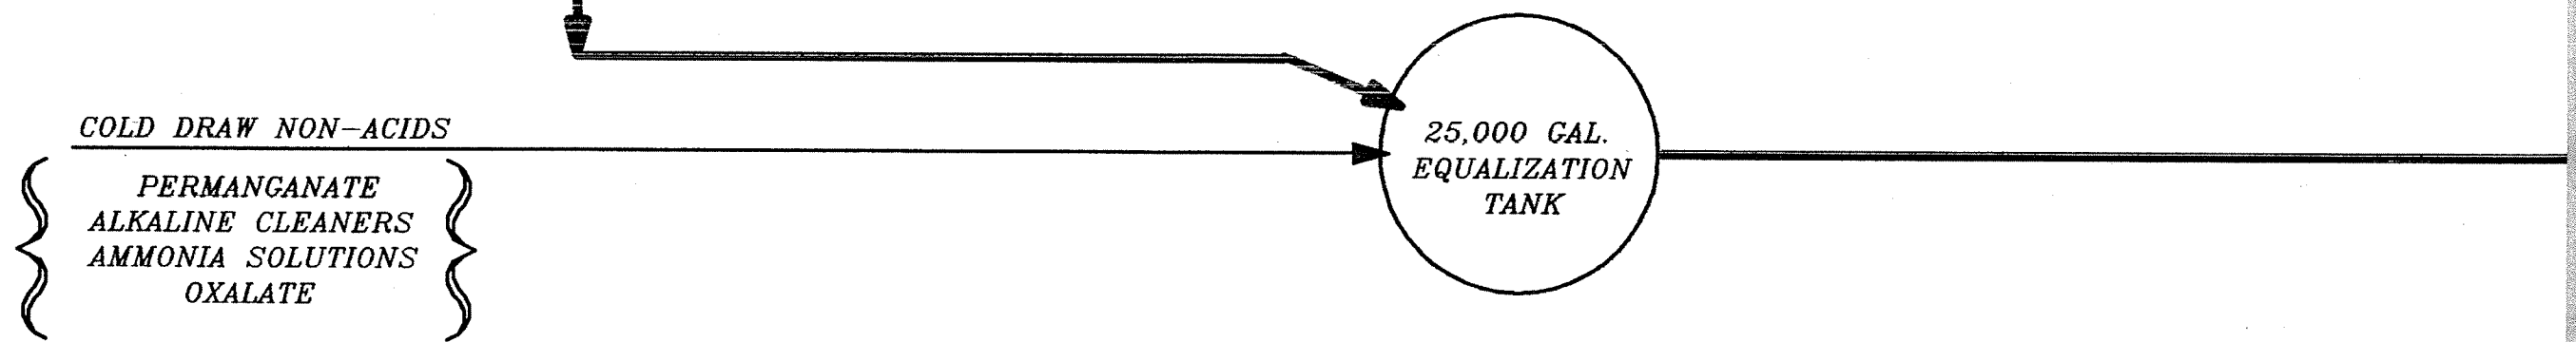

PART	DESCRIPTION	REQ'D	MATERIAL	CODE NO.	MK	REVISION

**ROASTED OXIDE
OFFSITE RECYCLE**

OTHER WASTESTREAMS

**STORM DRAINS
NON-CONTACT COOLING WATER
SANITARY WASTE STREAMS
MISC. SMALL WASTE STREAMS**

**WATER
TO CITY SEWER**

						DATE	11-07-91	INCO ALLOYS INTERNATIONAL, INC. HUNTINGTON, WEST VIRGINIA 25720	
						SCALE	NONE		
E	RAF	3-94				DRAWN	PCH	WATER LINES, SYSTEMS & TREATMENTS LIQUID TREATMENT SYSTEM FLOW CHART ADMINISTRATION - ENVIRONMENTAL (45)	
E	RAF	3-94				CHK'D			
. OF SLUDGE HOLDING TANK	PCH	5-92				APPV'D			
	PCH	11-91			FOR B/M SEE :	P.R. NO.		EQUIP. NO.	D-26320
REVISION	NAME	DATE	CHK'D	FILMED	REFERENCE DRAWINGS	A/C NO.		04-10	